


RELEVU APARTAMENT - 5

SCARA 1:100

PLAN ETAJ 1

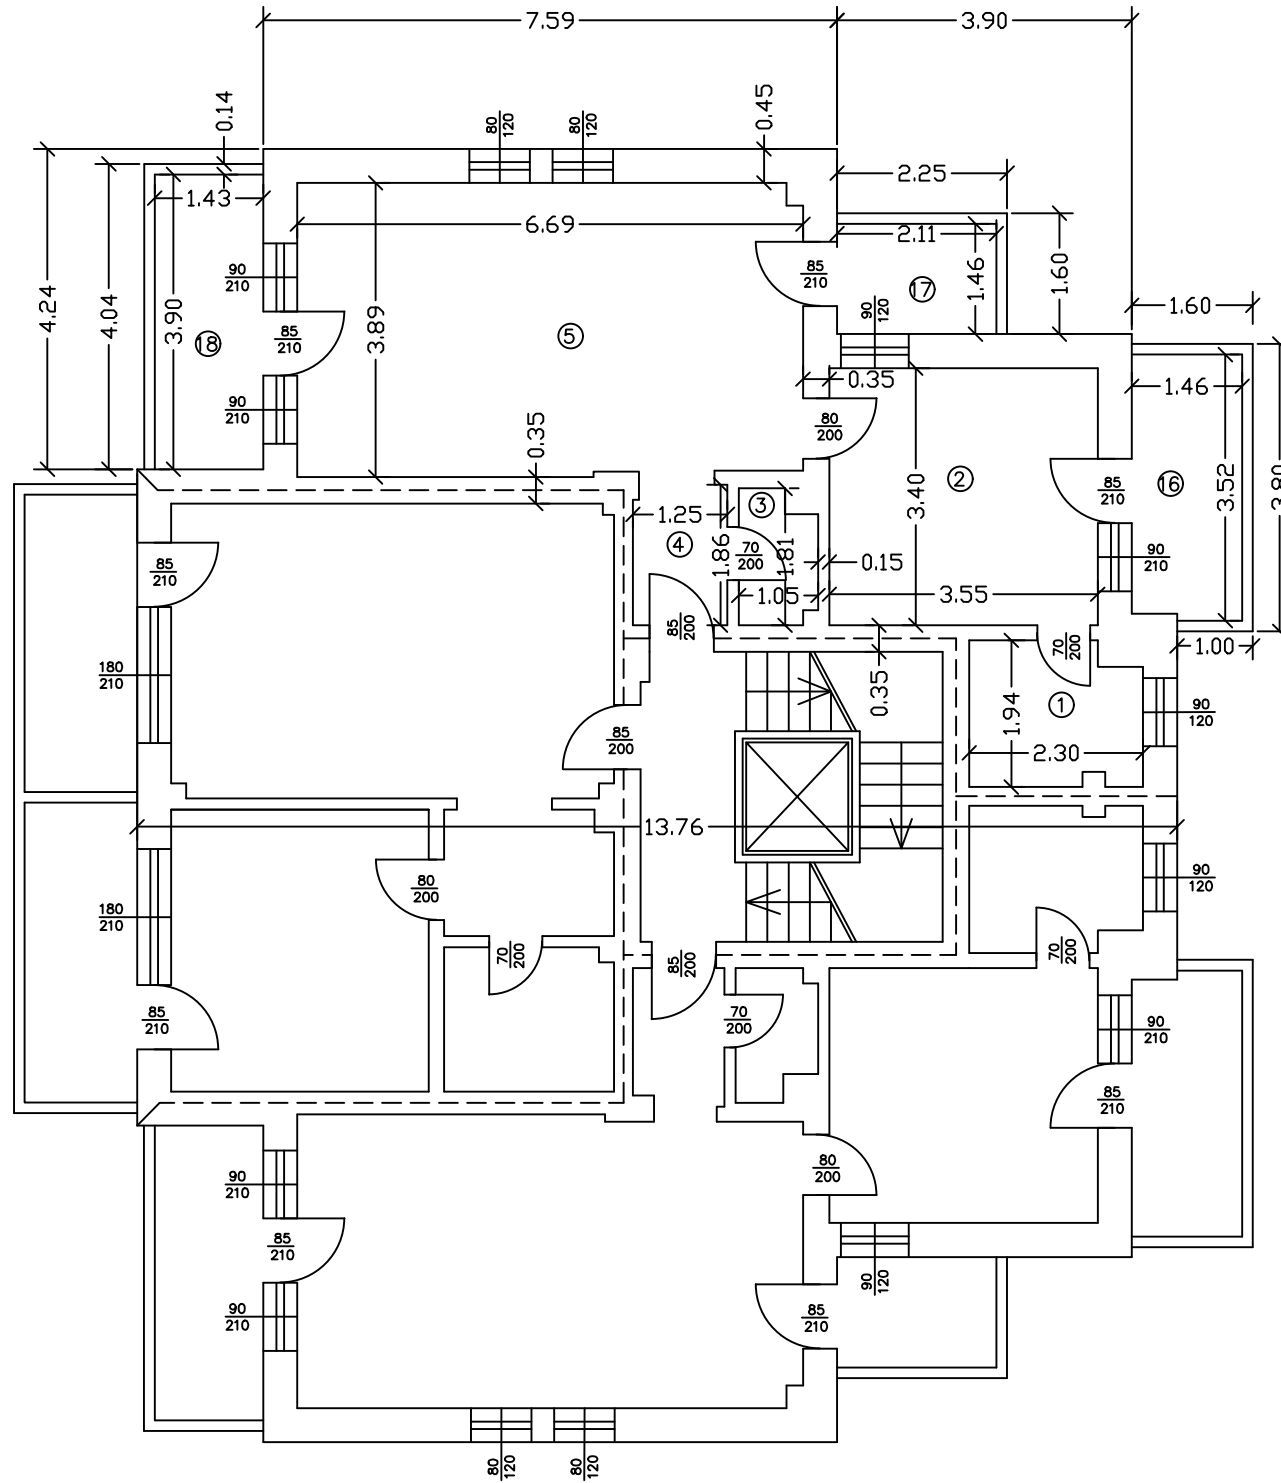

Nr. Cadastral al terenului	Suprafata	Adresa imobilului	
27449	479	BUSTENI, Str. Ciocarliei, nr. 28, ap. 5	
Cartea funciara Colectiva nr.	27449	UAT	BUSTENI
Cod unitate individuala (U)		CF individuala	

RECAPITULATIE ETAJ 1 - AP.5

Nr. camere	Denumire Incapere	Suprafata utila (mp)
1	BAIE	4.2
2	CAMERA	12.0
3	BAIE	1.7
4	HOL	2.3
5	CAMERA	25.7
Suprafata utila =		45.9
16	BALCON	5.1
17	BALCON	3.1
18	BALCON	5.6
Suprafata utila Totala =		59.7
Suprafata Construita =		78.1
Executant,		Data:
RODILA CATALIN AUTORIZATIA Sr. RD-B-F, Nr. 0354		17.07.2023
Receptionat,		Data: