


PLAN DEMISOL

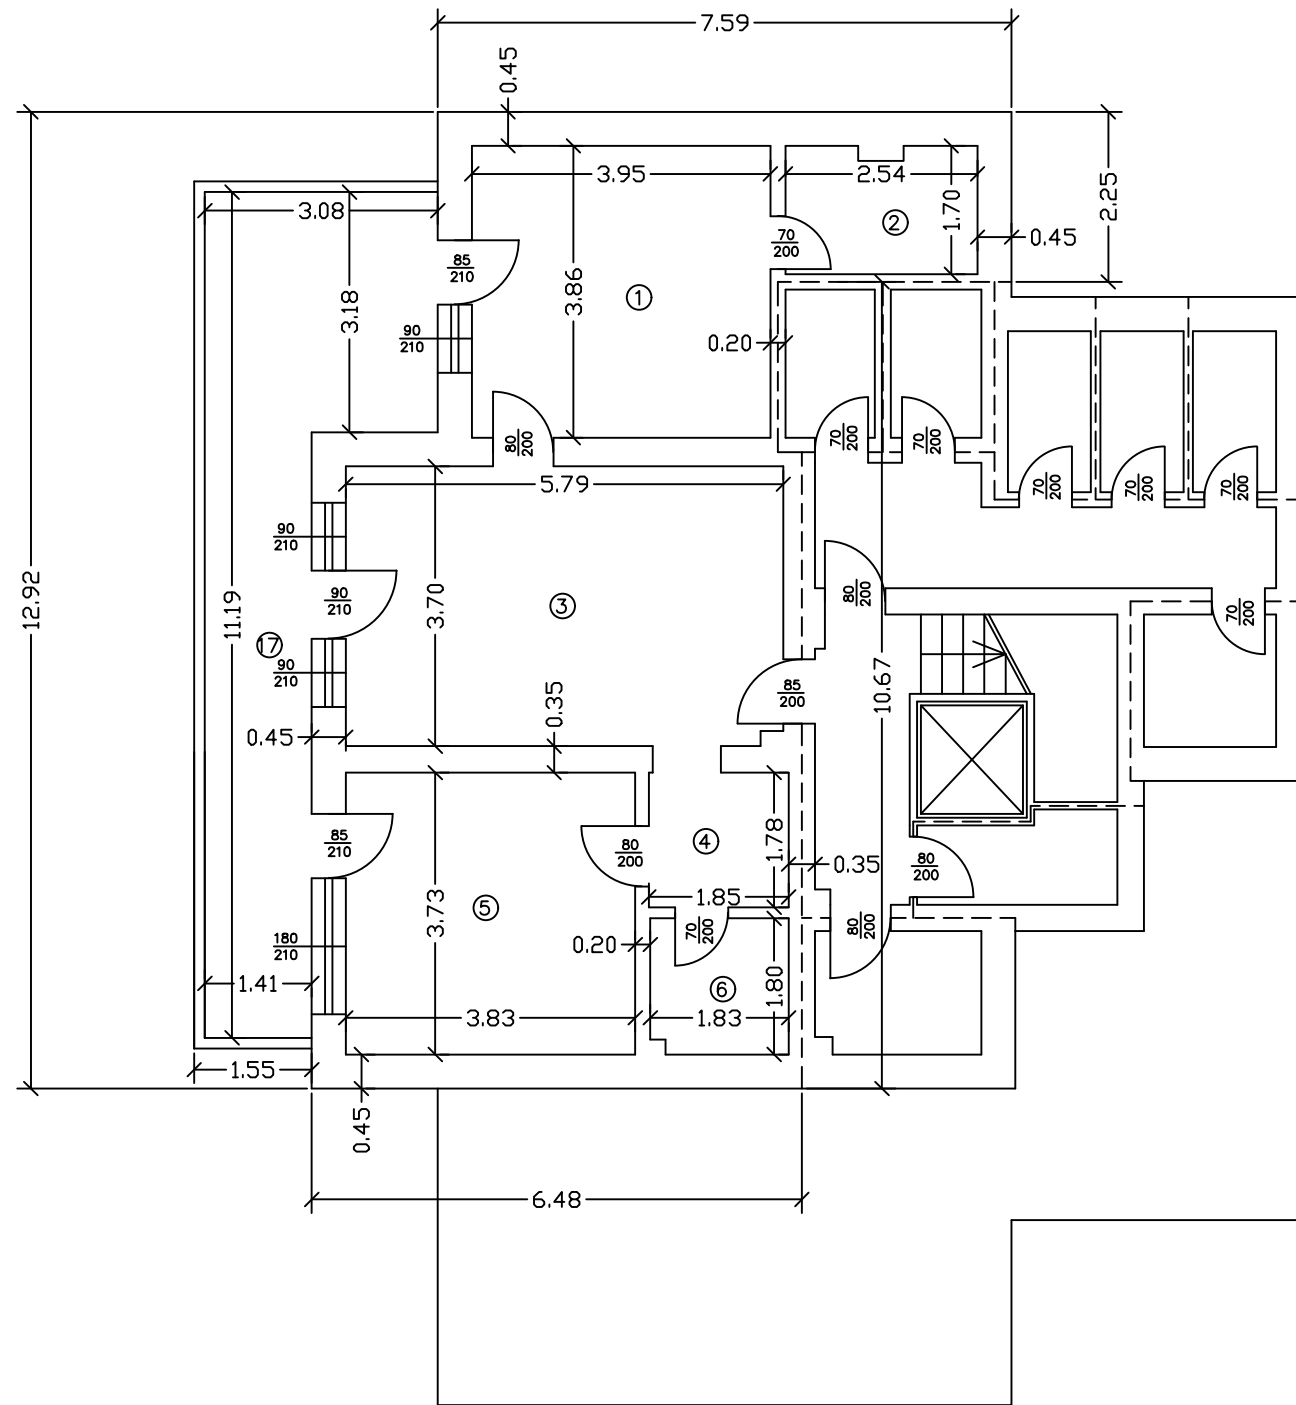

RELEVEU APARTAMENT - 9  
SCARA 1:100

Nr. Cadastral al terenului	Suprafata	Adresa imobilului	
27449	479	BUSTENI, Str. Ciocarliei, nr. 28, ap. 9	
Cartea funciara Colectiva nr.	27449	UAT	BUSTENI
Cod unitate individuala (U)		CF individuala	

RECAPITULATIE DEMISOL - AP.9

Nr. camere	Denumire incapere	Suprafata utila (mp.)
1	CAMERA	15.2
2	BAIE	4.2
3	CAMERA	21.4
4	HOL	3.3
5	CAMERA	14.3
6	BAIE	3.3
Suprafata utila =		61.7
17	TERASA	21.1
Suprafata utila Totala =		82.8
Suprafata Construita =		105.6
Executant,		Data:
RODILA CATALIN AUTORIZATIA Sr. RD-B-F, Nr. 0354		17.07.2023
Receptionat,		Data: